



LEFT ELEVATION

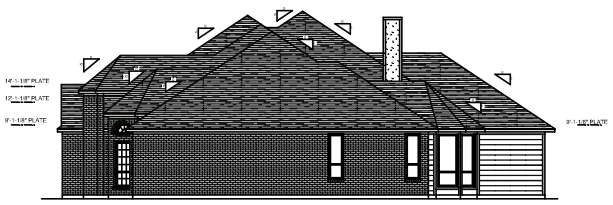

REAR ELEVATION




RIGHT ELEVATION

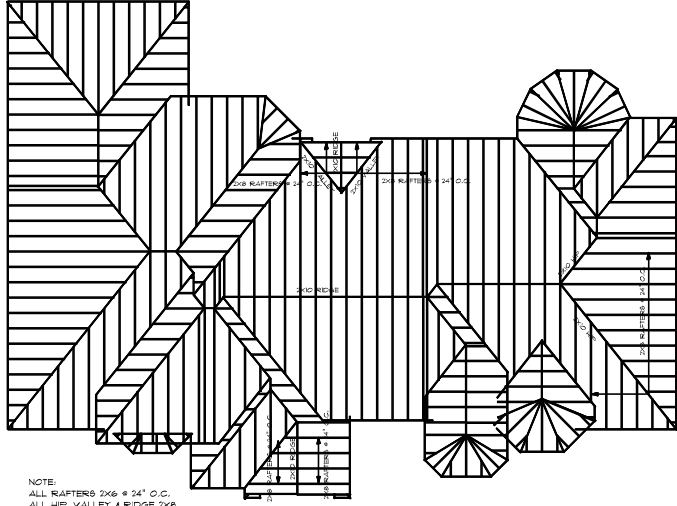

NOTE:
ALL RAFTERS 2x6 @ 24" O.C.
ALL HIP, VALLEY & RIDGE 2x8
UNLESS NOTED OTHERWISE

ROOF PLAN

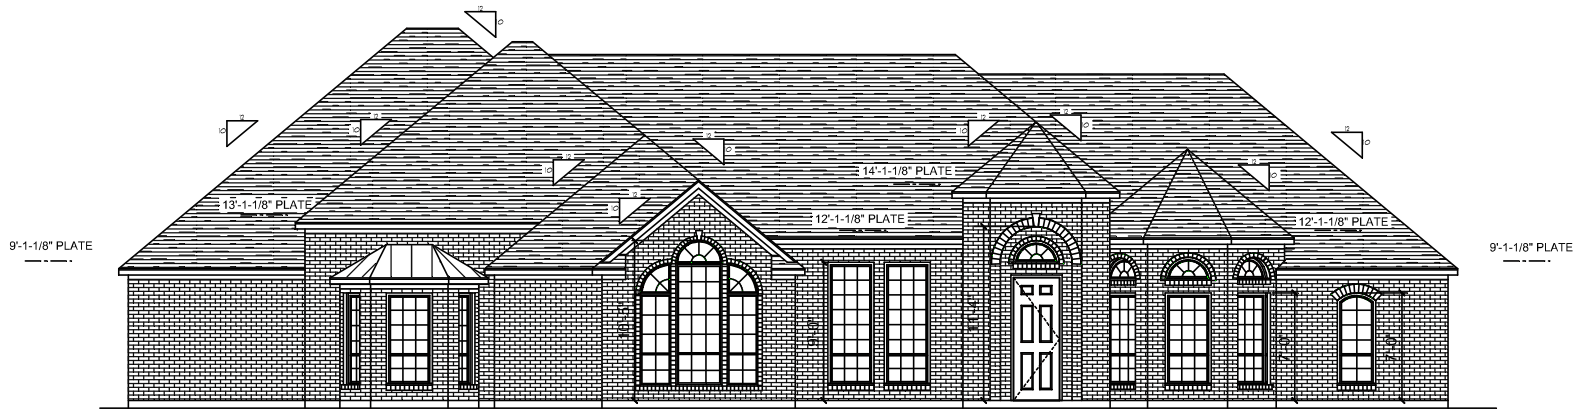

FRONT ELEVATION



1017 CENTRAL PKWY. N. STE. 139
SAN ANTONIO, TX 78232
TEL/FAX: (210) 497-4334

SQUARE FOOTAGES:	
FIRST FLOOR	3246
SECOND FLOOR	
TOTAL LIVING	3246
GARAGE	614
PORCHES	69
TOTAL COVERAGE	3929

PLAN: MILAN BASE NO GATE AND 2 CAR
CUSTOMER:
DATE: December 30, 2003
LOT: BLOCK:
SUBDIVISION:
ADDRESS: